


## Egress Step Detail

Egress windows shall be no more than 44 inches from the floor. If a window is more than 44 inches from the floor, one or two steps must be provided to assist the tenant in escaping the unit in the event of a fire. The maximum height of a step is 8 inches and no more than two steps may be used. All steps must be securely fastened to the wall or floor. Steps must be large enough to provide an area for the tenant to stand on while they open the window. The following diagrams illustrate an example of a step that would pass an LHA inspection.

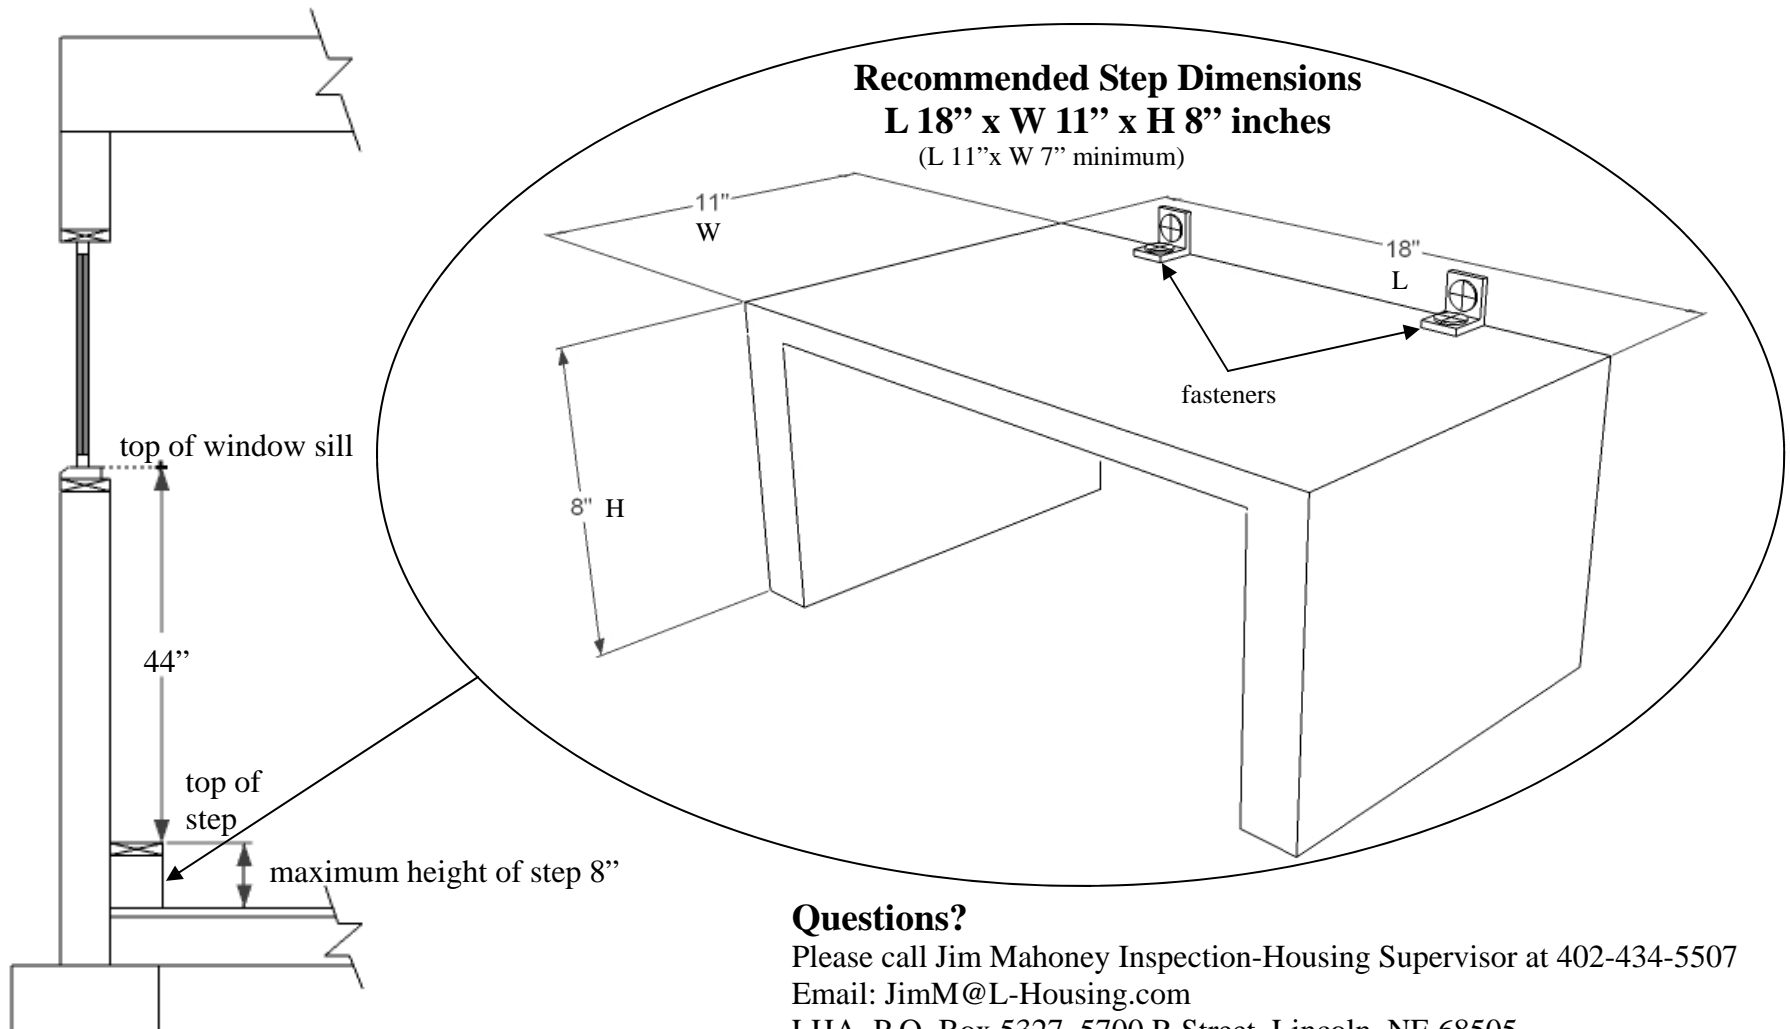

### Questions?

Please call Jim Mahoney Inspection-Housing Supervisor at 402-434-5507

Email: [JimM@L-Housing.com](mailto:JimM@L-Housing.com)

LHA, P.O. Box 5327, 5700 R Street, Lincoln, NE 68505

Amended 05/13/2011